



UNIT COUNT

LOWER LEVEL	3 - 1 BR UFAS APTS
FIRST FLOOR	5 - 1 BR APTS
SECOND FLOOR	<u>5 - 1 BR APTS</u>
TOTAL	13 APTS

BUILDING AREA

LOWER LEVEL	4,790 SF
FIRST FLOOR	4,790 SF
SECOND FLOOR	<u>4,790 SF</u>
TOTAL	14,370 SF

PROJECT:
**WESTERN RESTORATION
 HOUSING DEVELOPMENT**
 2851 BEDFORD AVENUE
 PITTSBURGH, PA 15219


DRAWING:
**BUILDING 1
 SCHEMATIC DESIGN - OPTION 3**

Milton Ogot
ARCHITECT
 320 Anthon Drive, Pittsburgh, PA 15235
 Tel: (412) 519-2897 Fax: (412) 798-9428
 e-mail: miltonogot@ogotarchitect.com

CLIENT:
RALPH A, FALBO, INC.
 429 FOURTH AVENUE, SUITE 2010,
 PITTSBURGH, PA 15219

SEALS:

DRAWN: OTIS	CHECKED: MO	DATE: 3.12.2018
PROJECT NO: MOA1706		DRAWING NO: CS.1

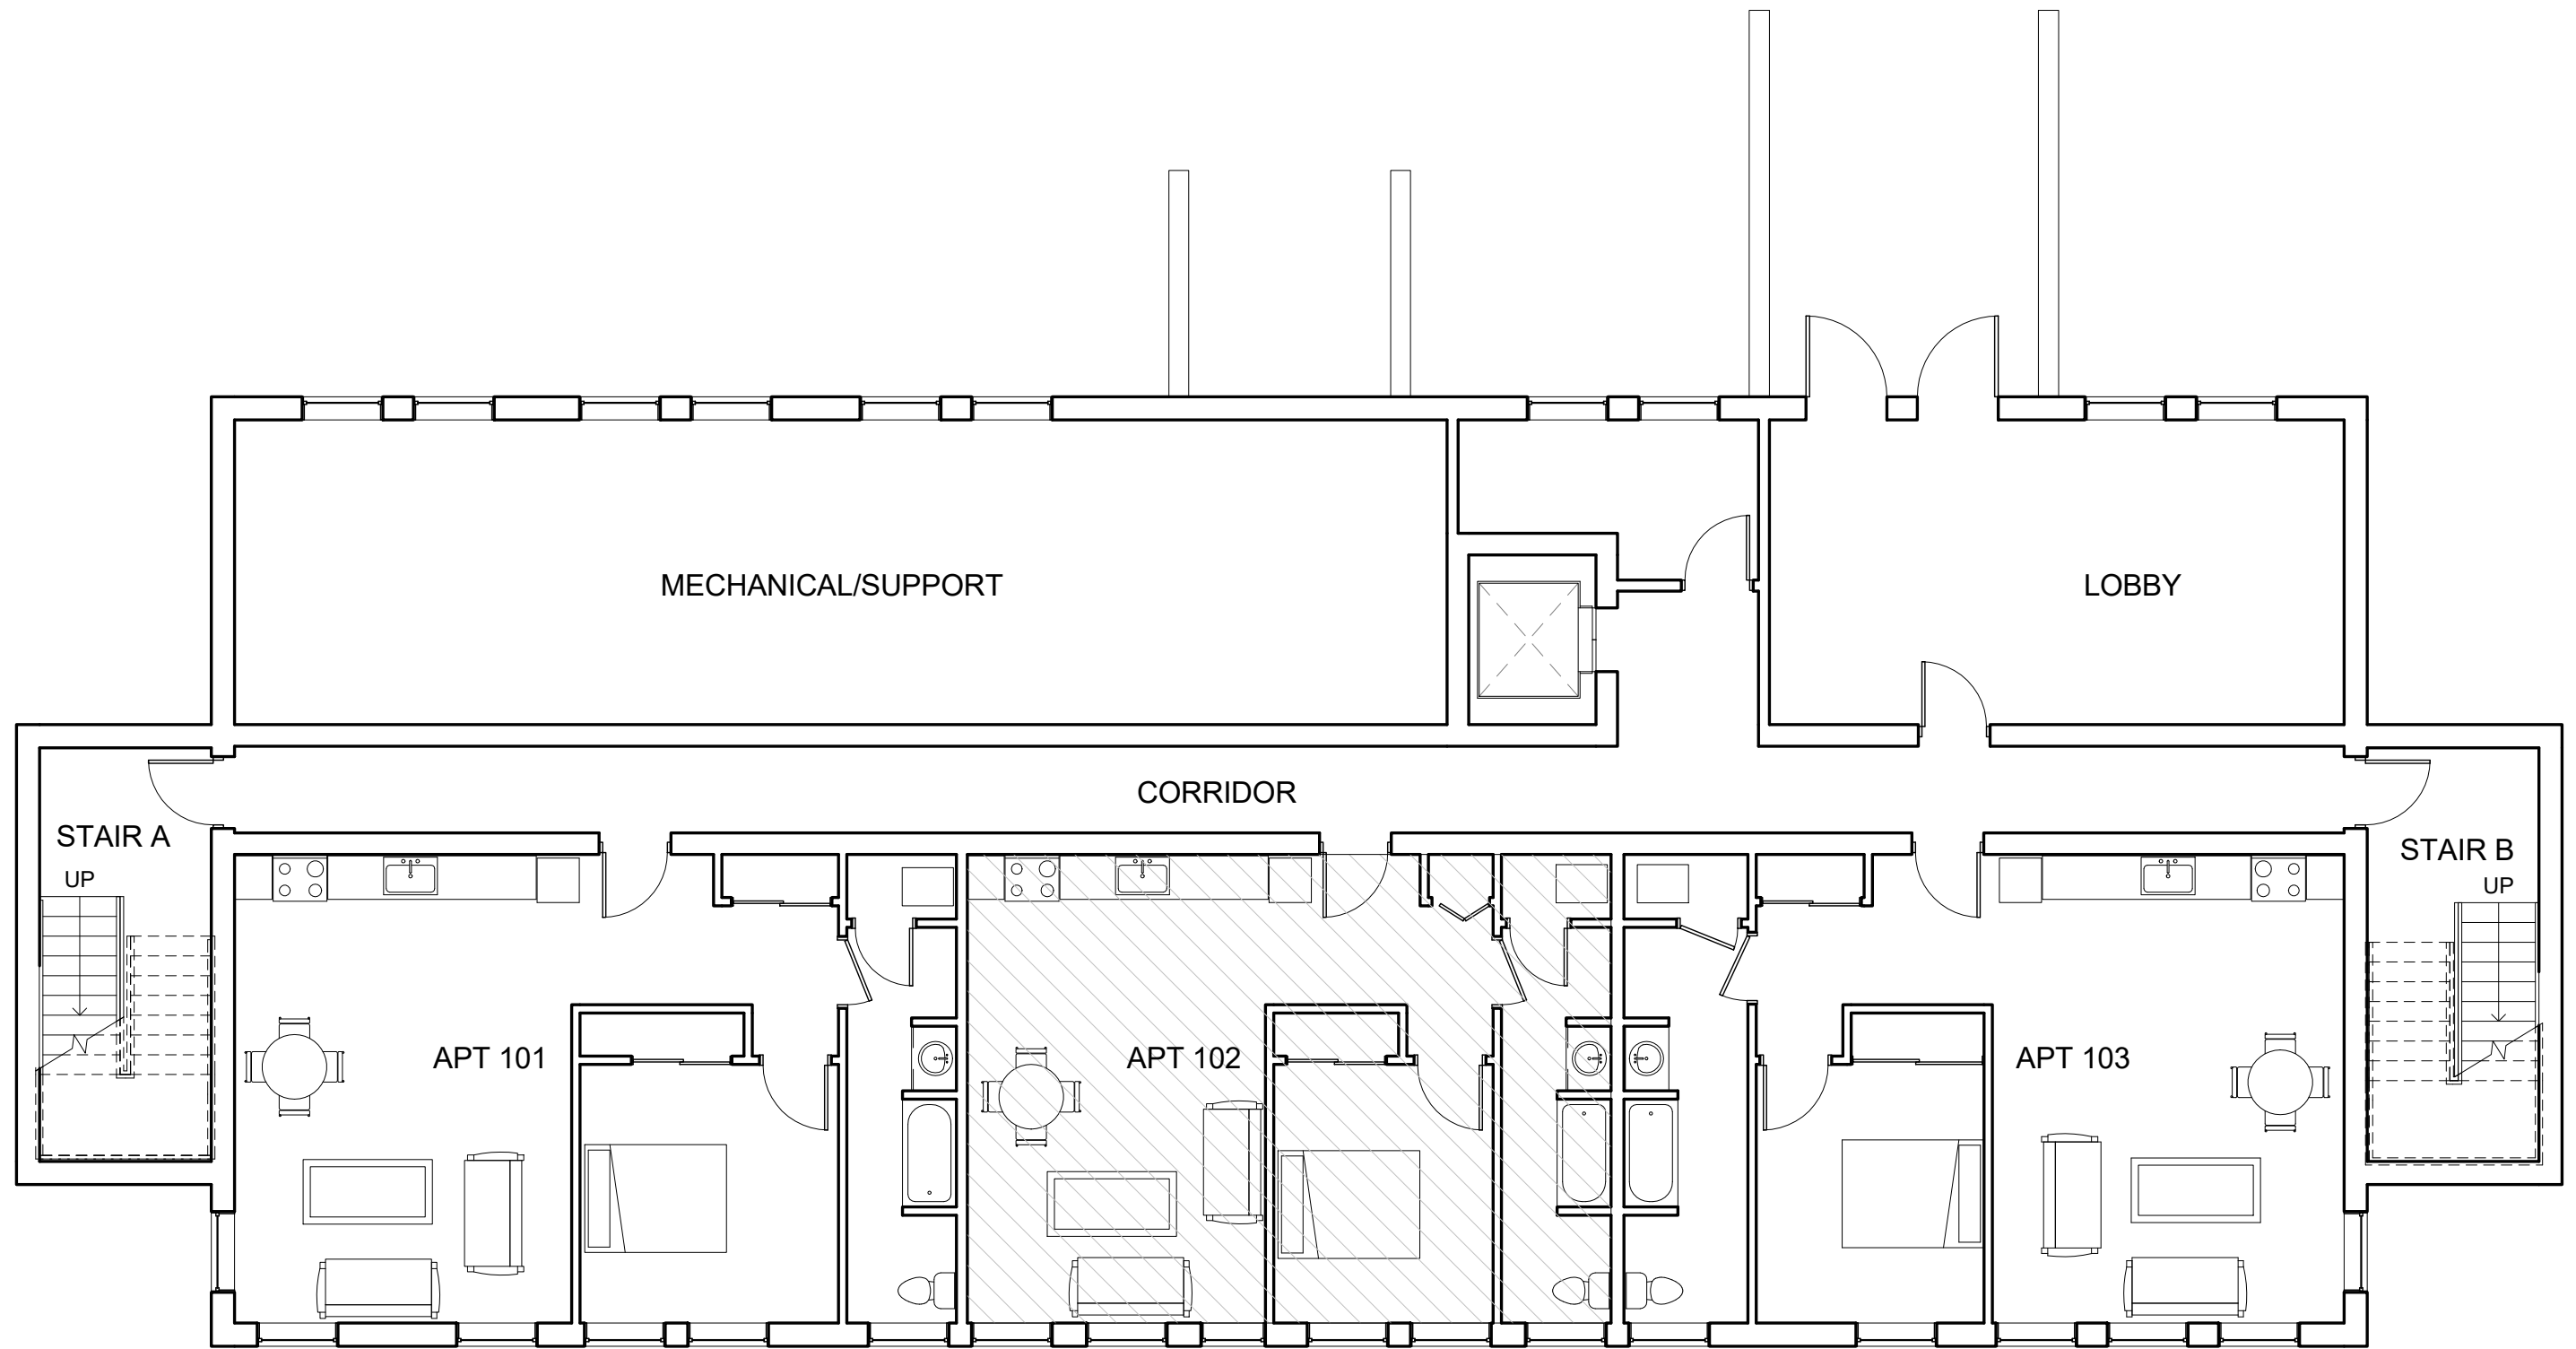

1 BUILDING 1 - GROUND FLOOR PLAN
 1/8" = 1'-0"

PROJECT:
**WESTERN RESTORATION
 HOUSING DEVELOPMENT**
 2851 BEDFORD AVENUE
 PITTSBURGH, PA 15219


DRAWING:
**BUILDING 1
 GROUND FLOOR PLAN
 SCHEMATIC DESIGN - OPTION 3**

Milton Ogot
ARCHITECT
 320 Anthon Drive, Pittsburgh, PA 15235
 Tel: (412) 519-2897 Fax: (412) 798-9428
 e-mail: miltonogot@ogotarchitect.com

CLIENT:
RALPH A, FALBO, INC.
 429 FOURTH AVENUE, SUITE 2010,
 PITTSBURGH, PA 15219

SEALS:

DRAWN: OTIS	CHECKED: MO	DATE: 3.12.2018
PROJECT NO: MOA1706	DRAWING NO: A-1	

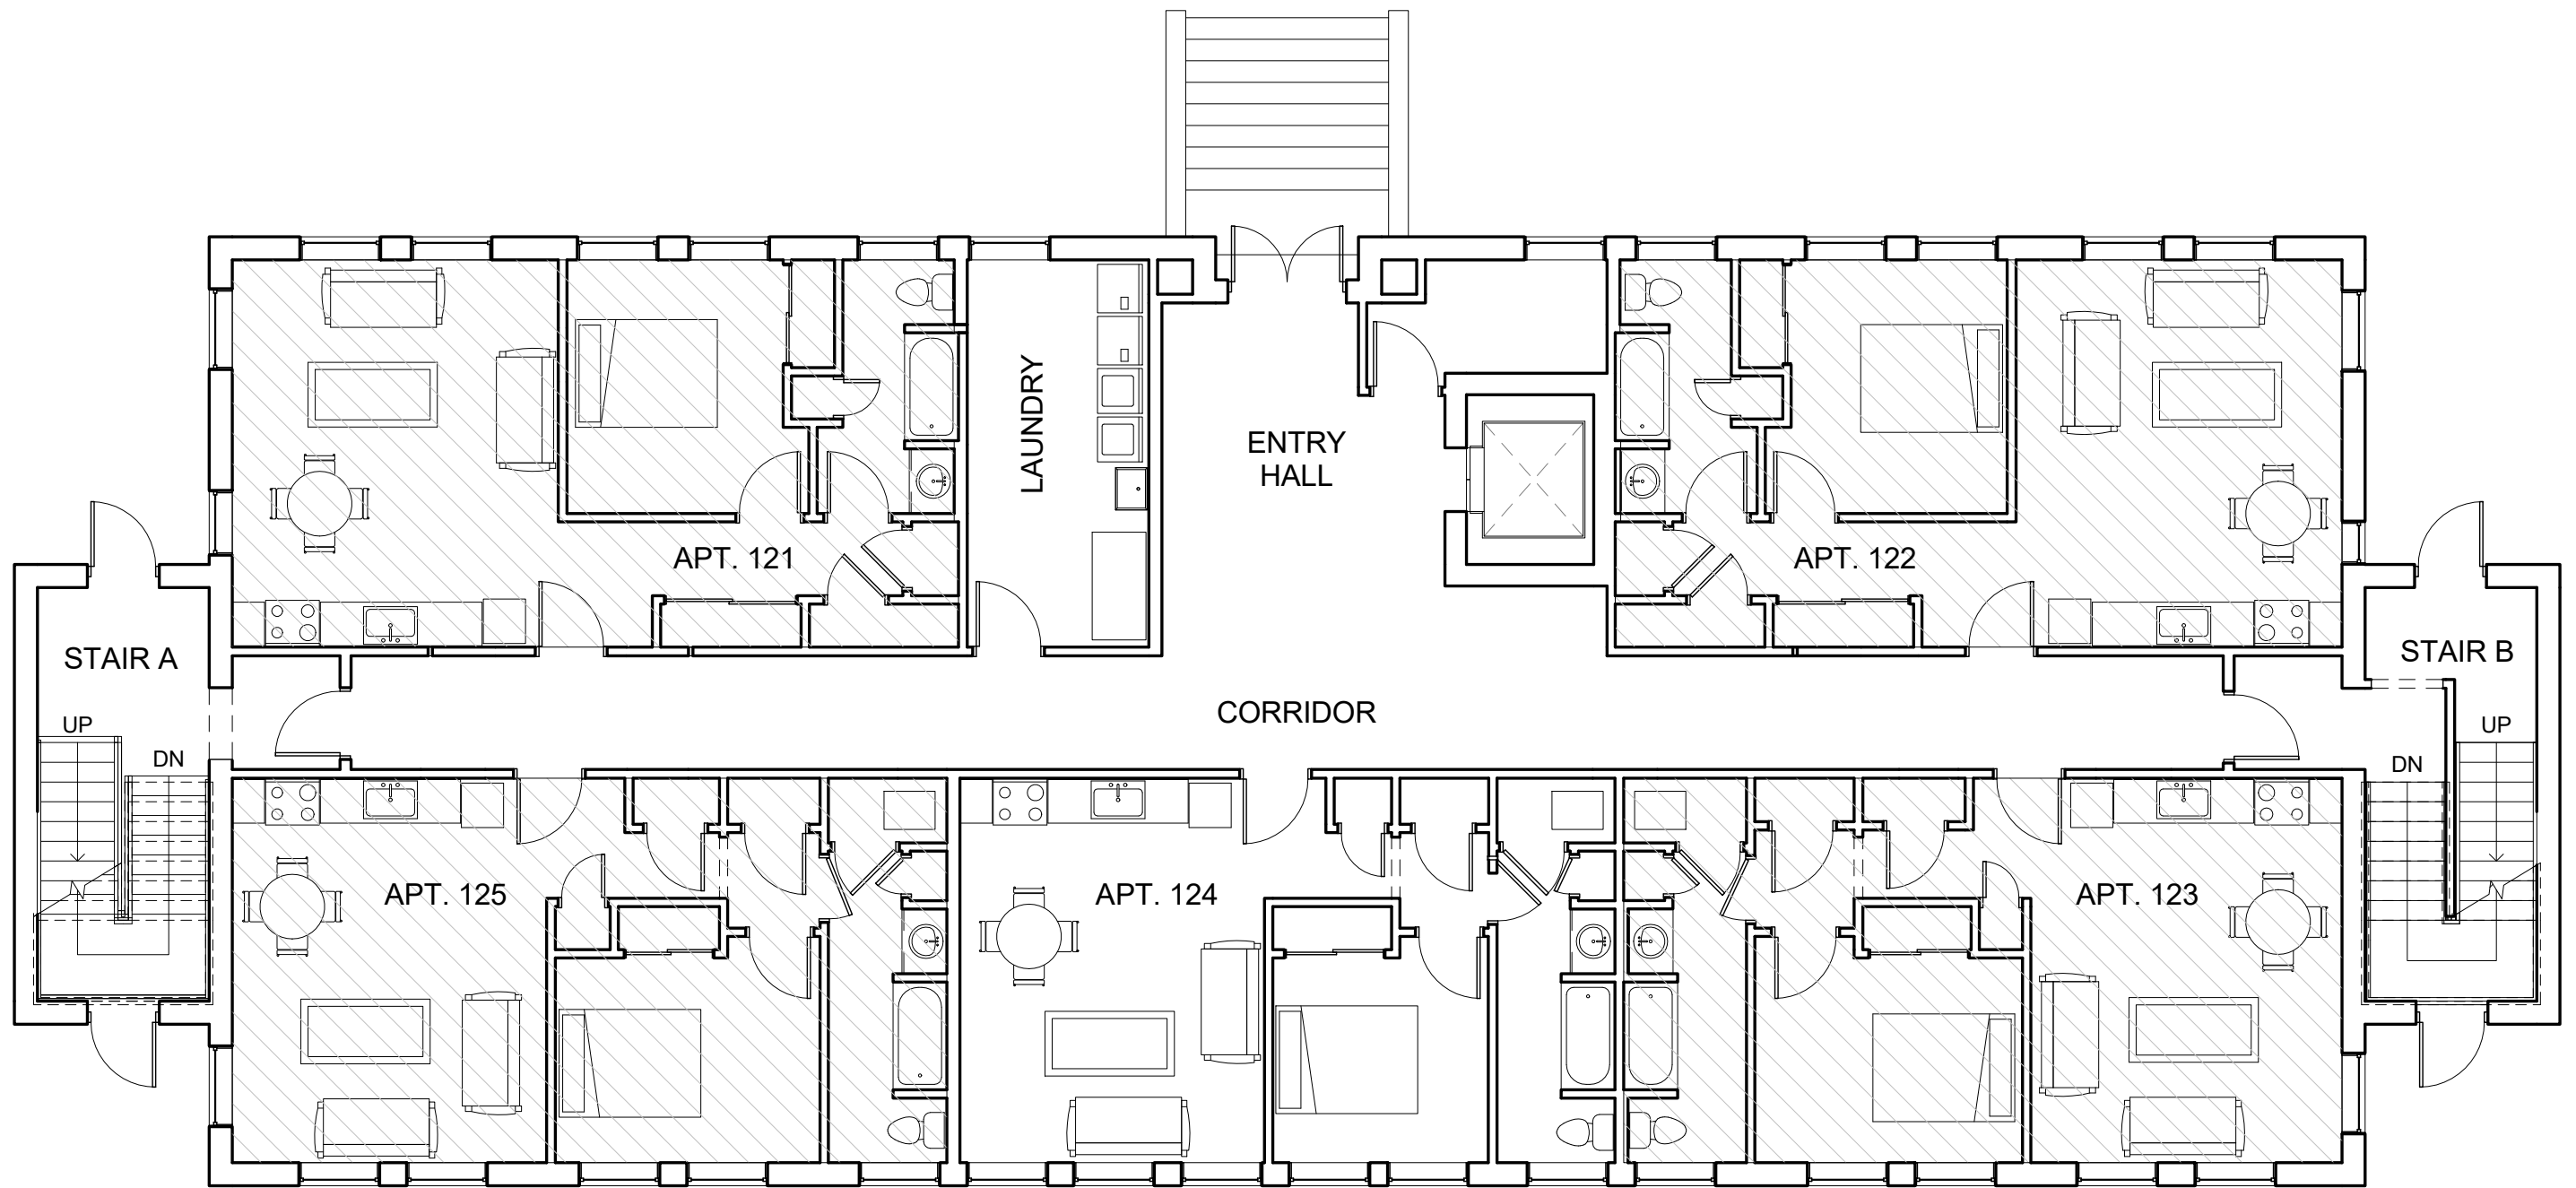

1 BUILDING 1 - FIRST FLOOR PLAN
 1/8" = 1'-0"

PROJECT:
**WESTERN RESTORATION
 HOUSING DEVELOPMENT**
 2851 BEDFORD AVENUE
 PITTSBURGH, PA 15219

DRAWING:
**BUILDING 1
 FIRST FLOOR PLAN
 SCHEMATIC DESIGN - OPTION 3**


Milton Ogot
ARCHITECT
 320 Anthon Drive, Pittsburgh, PA 15235
 Tel: (412) 519-2897 Fax: (412) 798-9428
 e-mail: miltonogot@ogotarchitect.com

CLIENT:
RALPH A, FALBO, INC.
 429 FOURTH AVENUE, SUITE 2010,
 PITTSBURGH, PA 15219

SEALS:

DRAWN: OTIS	CHECKED: MO	DATE: 3.12.2018
-----------------------	-----------------------	---------------------------

PROJECT NO: MOA1706	DRAWING NO: A-2
-------------------------------	---------------------------

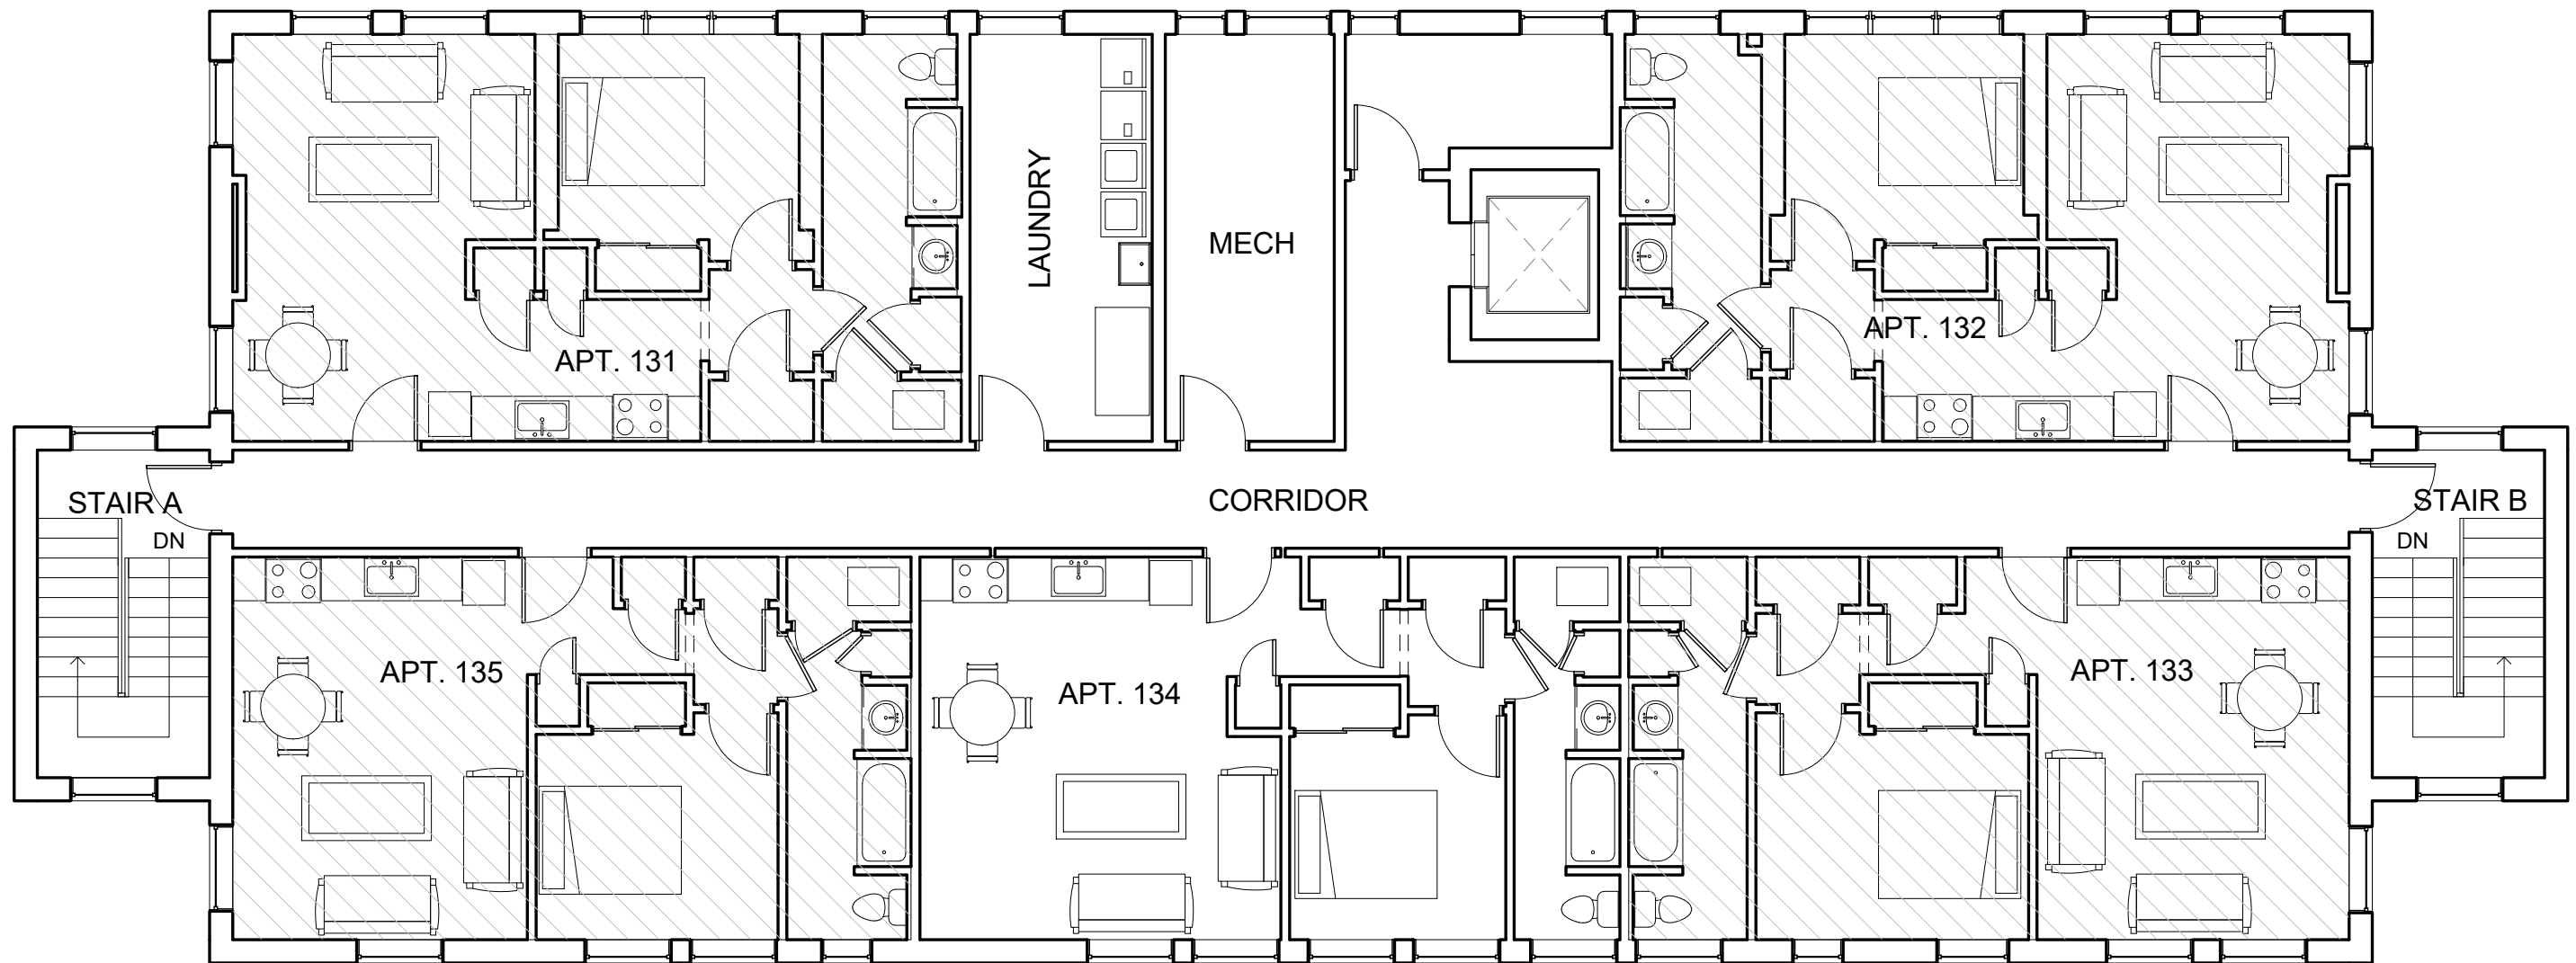

1 BUILDING 1 - 2ND FLOOR PLAN
1/8" = 1'-0"

PROJECT:
**WESTERN RESTORATION
HOUSING DEVELOPMENT**
2851 BEDFORD AVENUE
PITTSBURGH, PA 15219

DRAWING:
**BUILDING 1
2ND FLOOR PLAN
SCHEMATIC DESIGN - OPTION 3**

Milton Ogot

ARCHITECT

320 Anthon Drive, Pittsburgh, PA 15235
Tel: (412) 519-2897 Fax: (412) 798-9428
e-mail: miltonogot@ogotarchitect.com

CLIENT:
RALPH A, FALBO, INC.
429 FOURTH AVENUE, SUITE 2010,
PITTSBURGH, PA 15219

SEALS:

DRAWN: OTIS	CHECKED: MO	DATE: 3.12.2018
-----------------------	-----------------------	---------------------------

PROJECT NO: MOA1706	DRAWING NO: A-3
-------------------------------	---------------------------