


**1** First Floor Plan- Proposed  
1/8" = 1'-0"

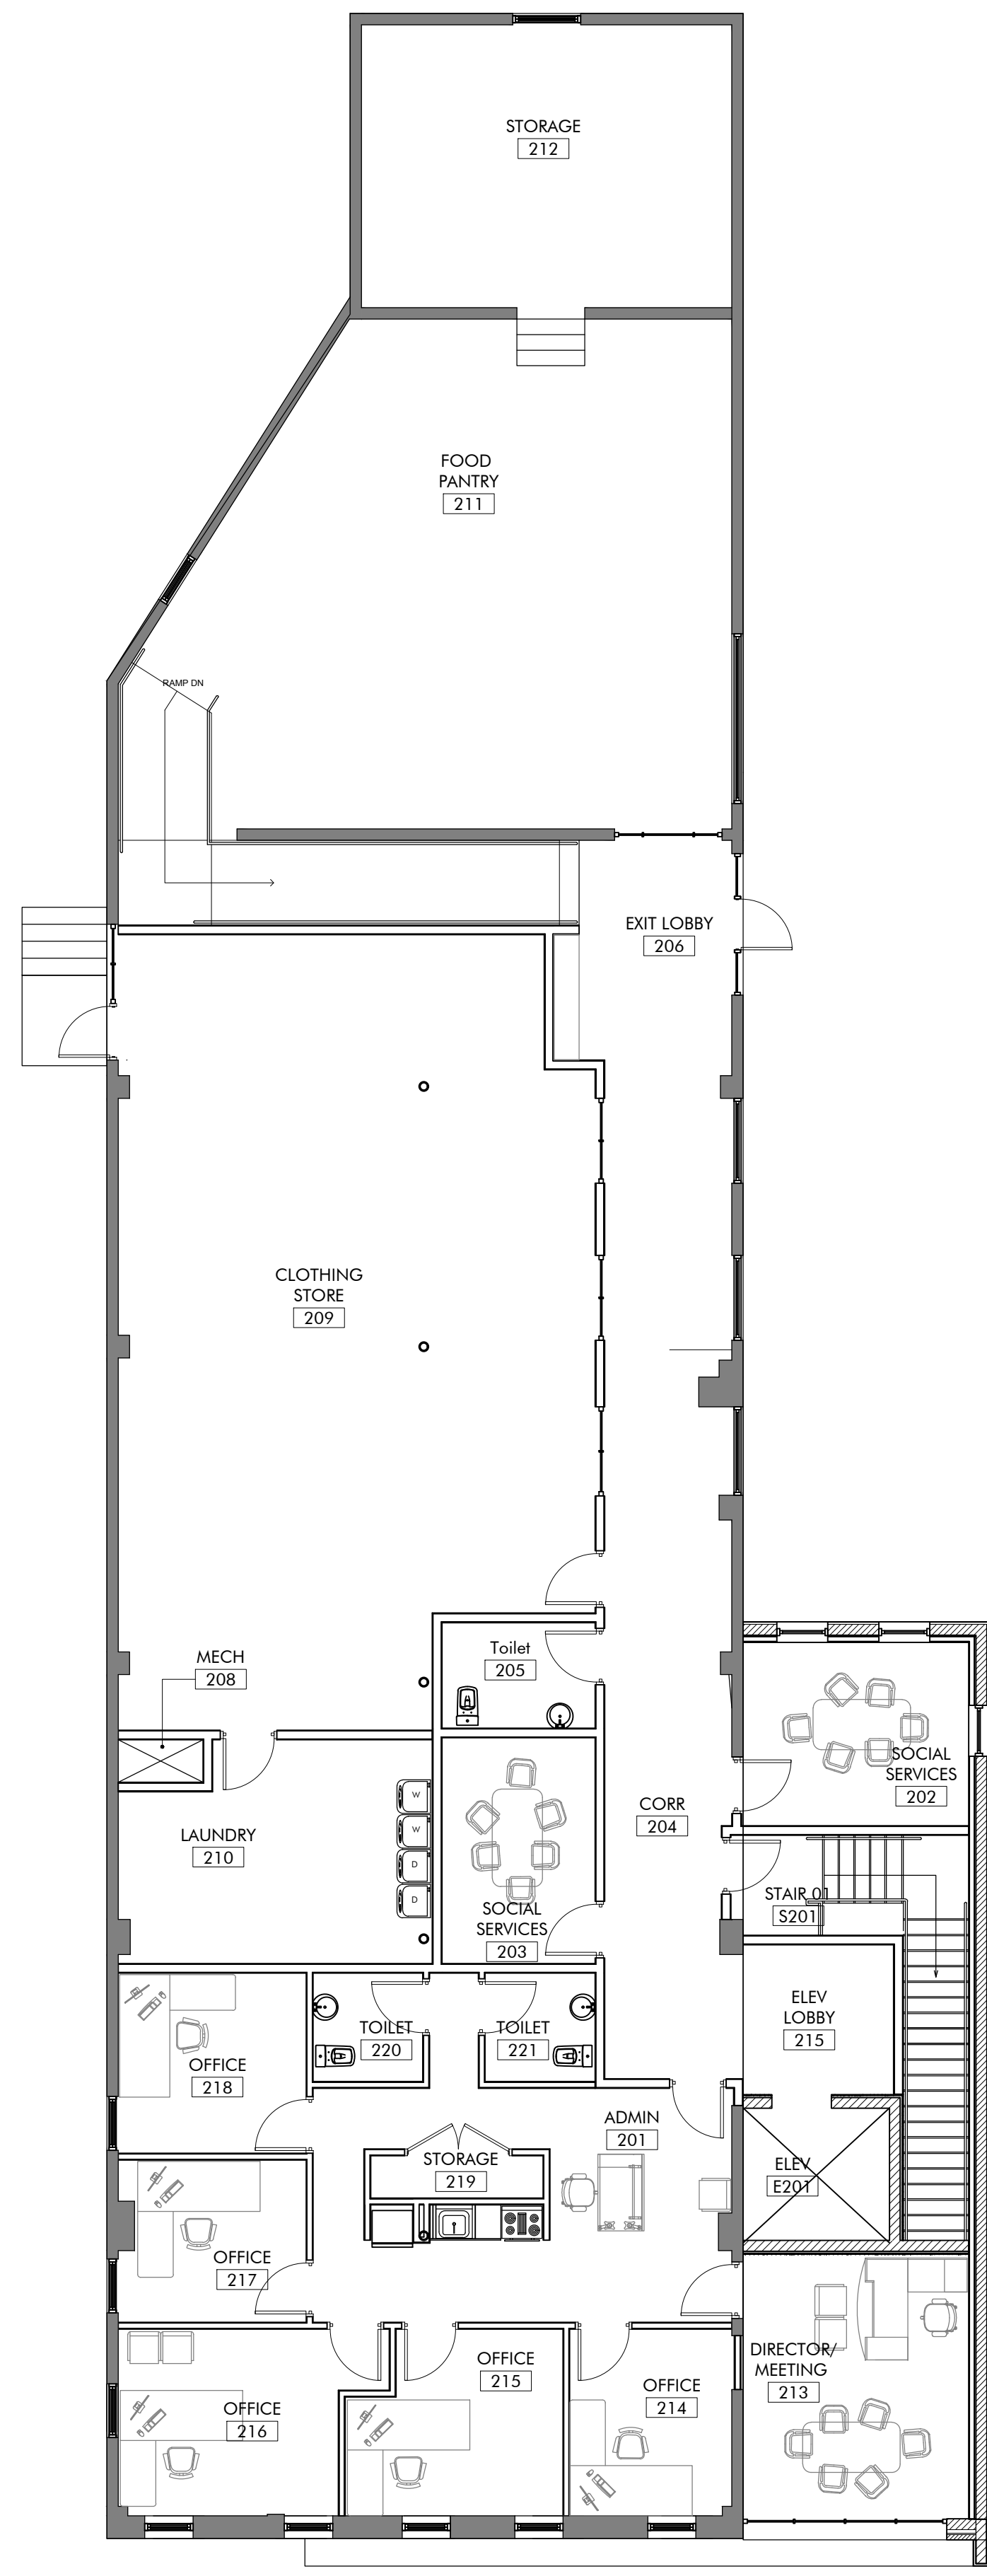

**2** Second Floor Plan- Proposed  
1/8" = 1'-0"

# Jubilee Kitchen

2005 Wyandotte Street  
Pittsburgh, PA 15219

**Indovina Associates Architects**

3185 Penn Avenue  
Pittsburgh, PA 15201  
p 412.363.3800  
f 412.248.4155

All dimensions and existing conditions shall be checked and verified by Contractor at the site. Any discrepancy shall be reported to the Architect in writing.

© Indovina Associates Architects, L.L.C. 2021

Project Number 20157  
Date 05/12/2022  
Revisions

First Floor Plan  
Second Floor Plan

Sheet No.

**A-1.1**